


Sulzberger Hall, 2nd Floor

- DOUBLE ROOM
- SHARED SPACE

ALL MEASUREMENTS ARE APPROXIMATE AND NOT TO SCALE

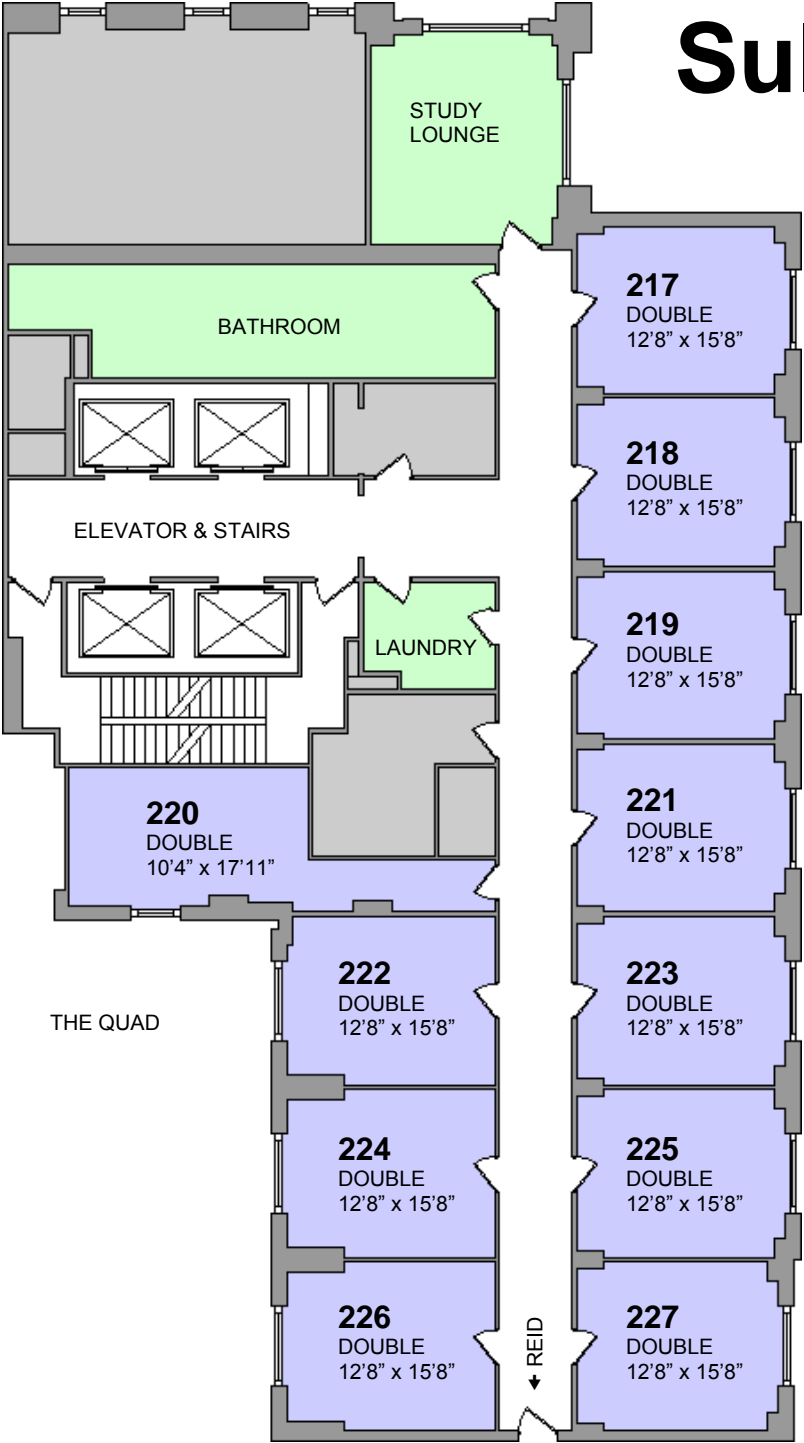


↕ BROADWAY ↕

↓ REID

Sulzberger Hall, 3rd Floor



Sulzberger Hall, 4th Floor

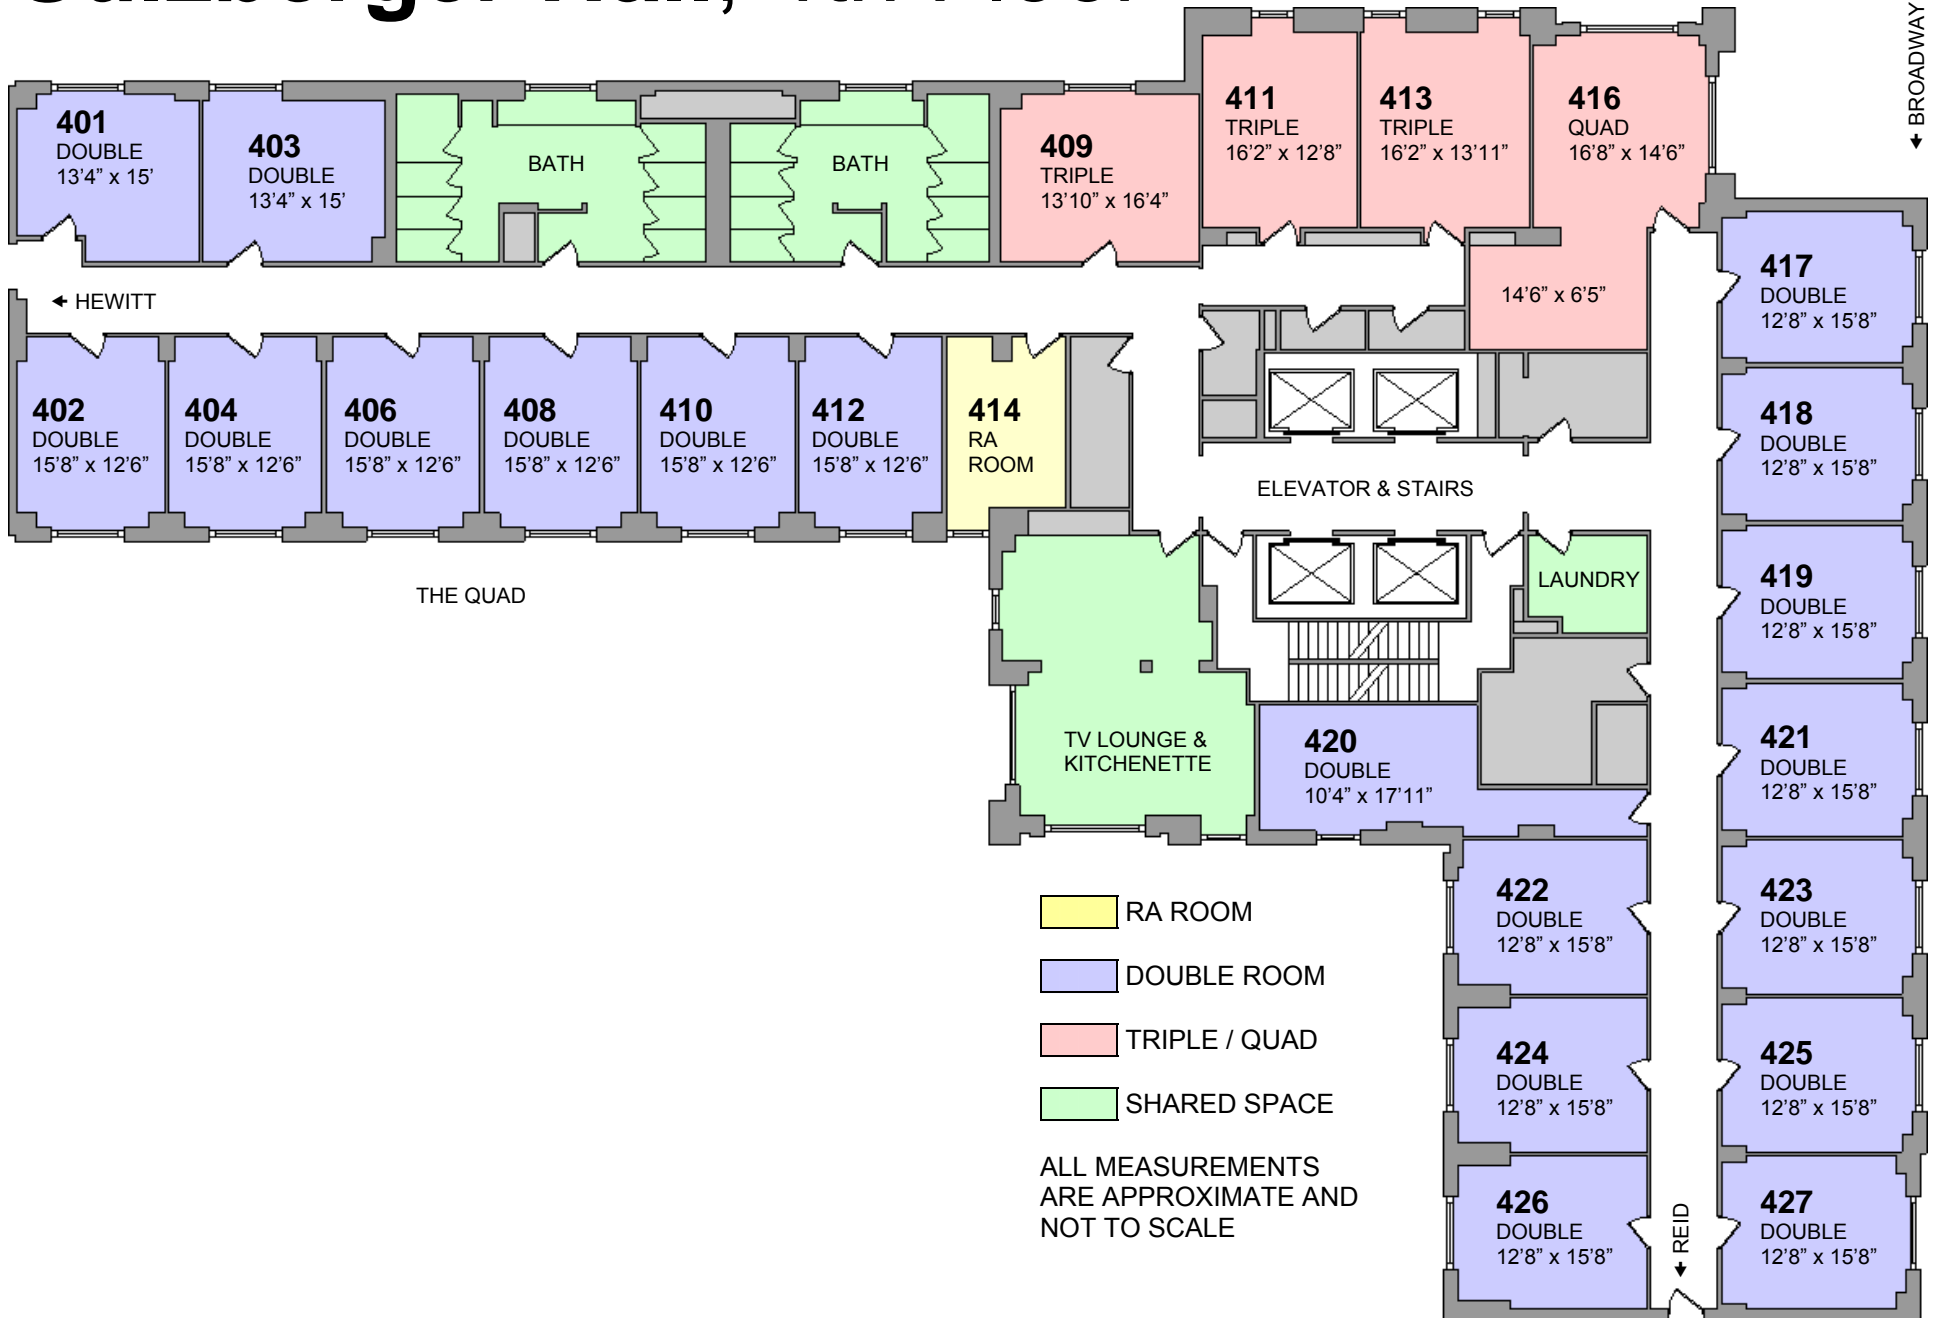

Sulzberger Hall, 5th Floor



Sulzberger Hall, 6th Floor



RA ROOM
 DOUBLE ROOM
 TRIPLE / QUAD
 SHARED SPACE
 ALL MEASUREMENTS
 ARE APPROXIMATE AND
 NOT TO SCALE

Sulzberger Hall, 7th Floor



Sulzberger Hall, 8th Floor

